



## Notes:

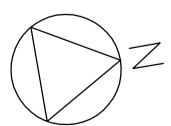

The Granary

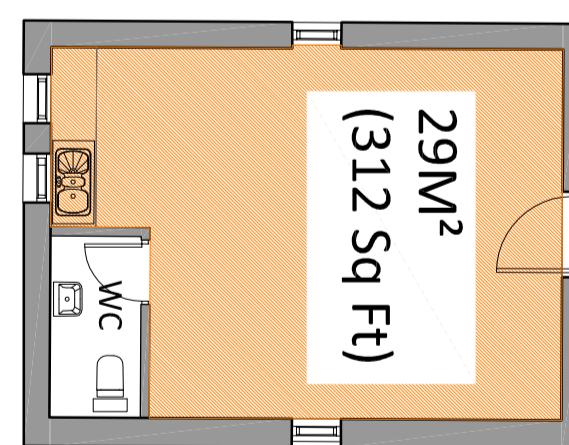

The Cowshed

80M<sup>2</sup>  
(865 SqFt)

The Brye

111M<sup>2</sup>  
(1203 Sq Ft)

KITCHEN

KITCHEN

**SWORDERS**


Surveyors Planners Architects  
Commercial Residential

THE GATEHOUSE, HADHAM MILL, LITTLE HADHAM, WARE, HERTS SG11 2EB  
Phone 01279 771388 Fax 01279 771387 E-mail prop@sworders.com



SCHEM:

Church Barns Widfordbury Farm  
WIDFORD HERTS SG12 8RL

Floor Plan

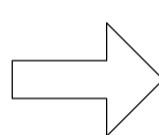

CYCLE/BIN STORE

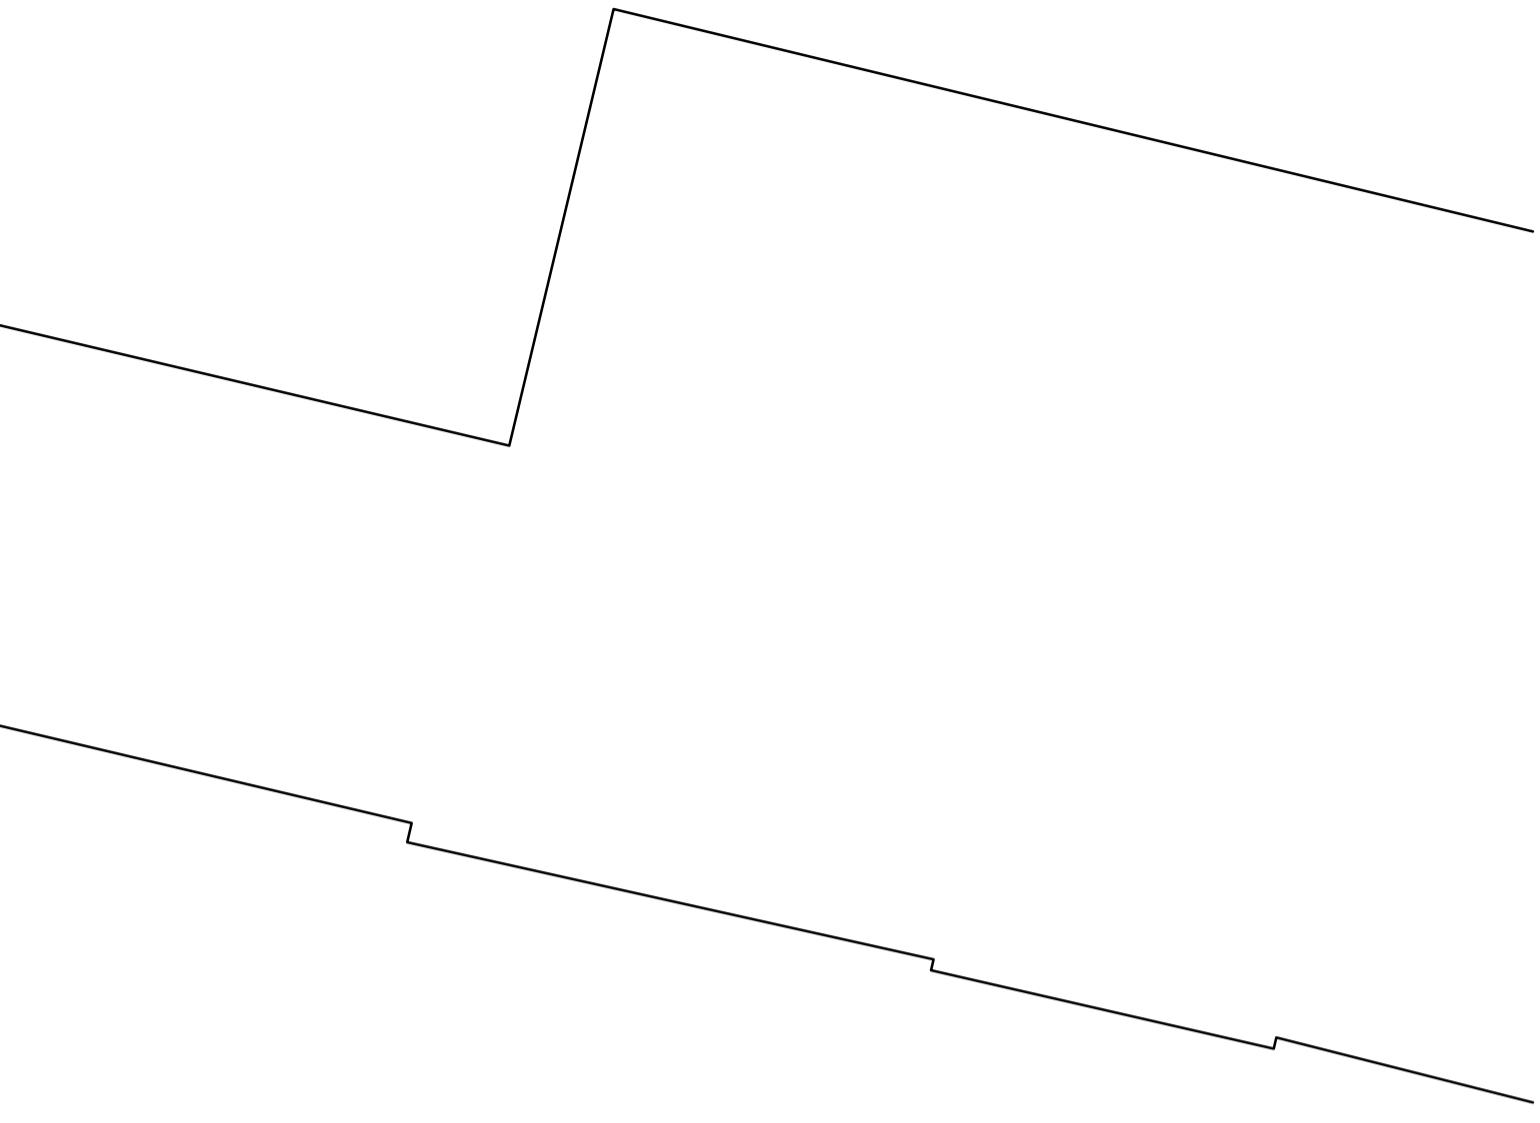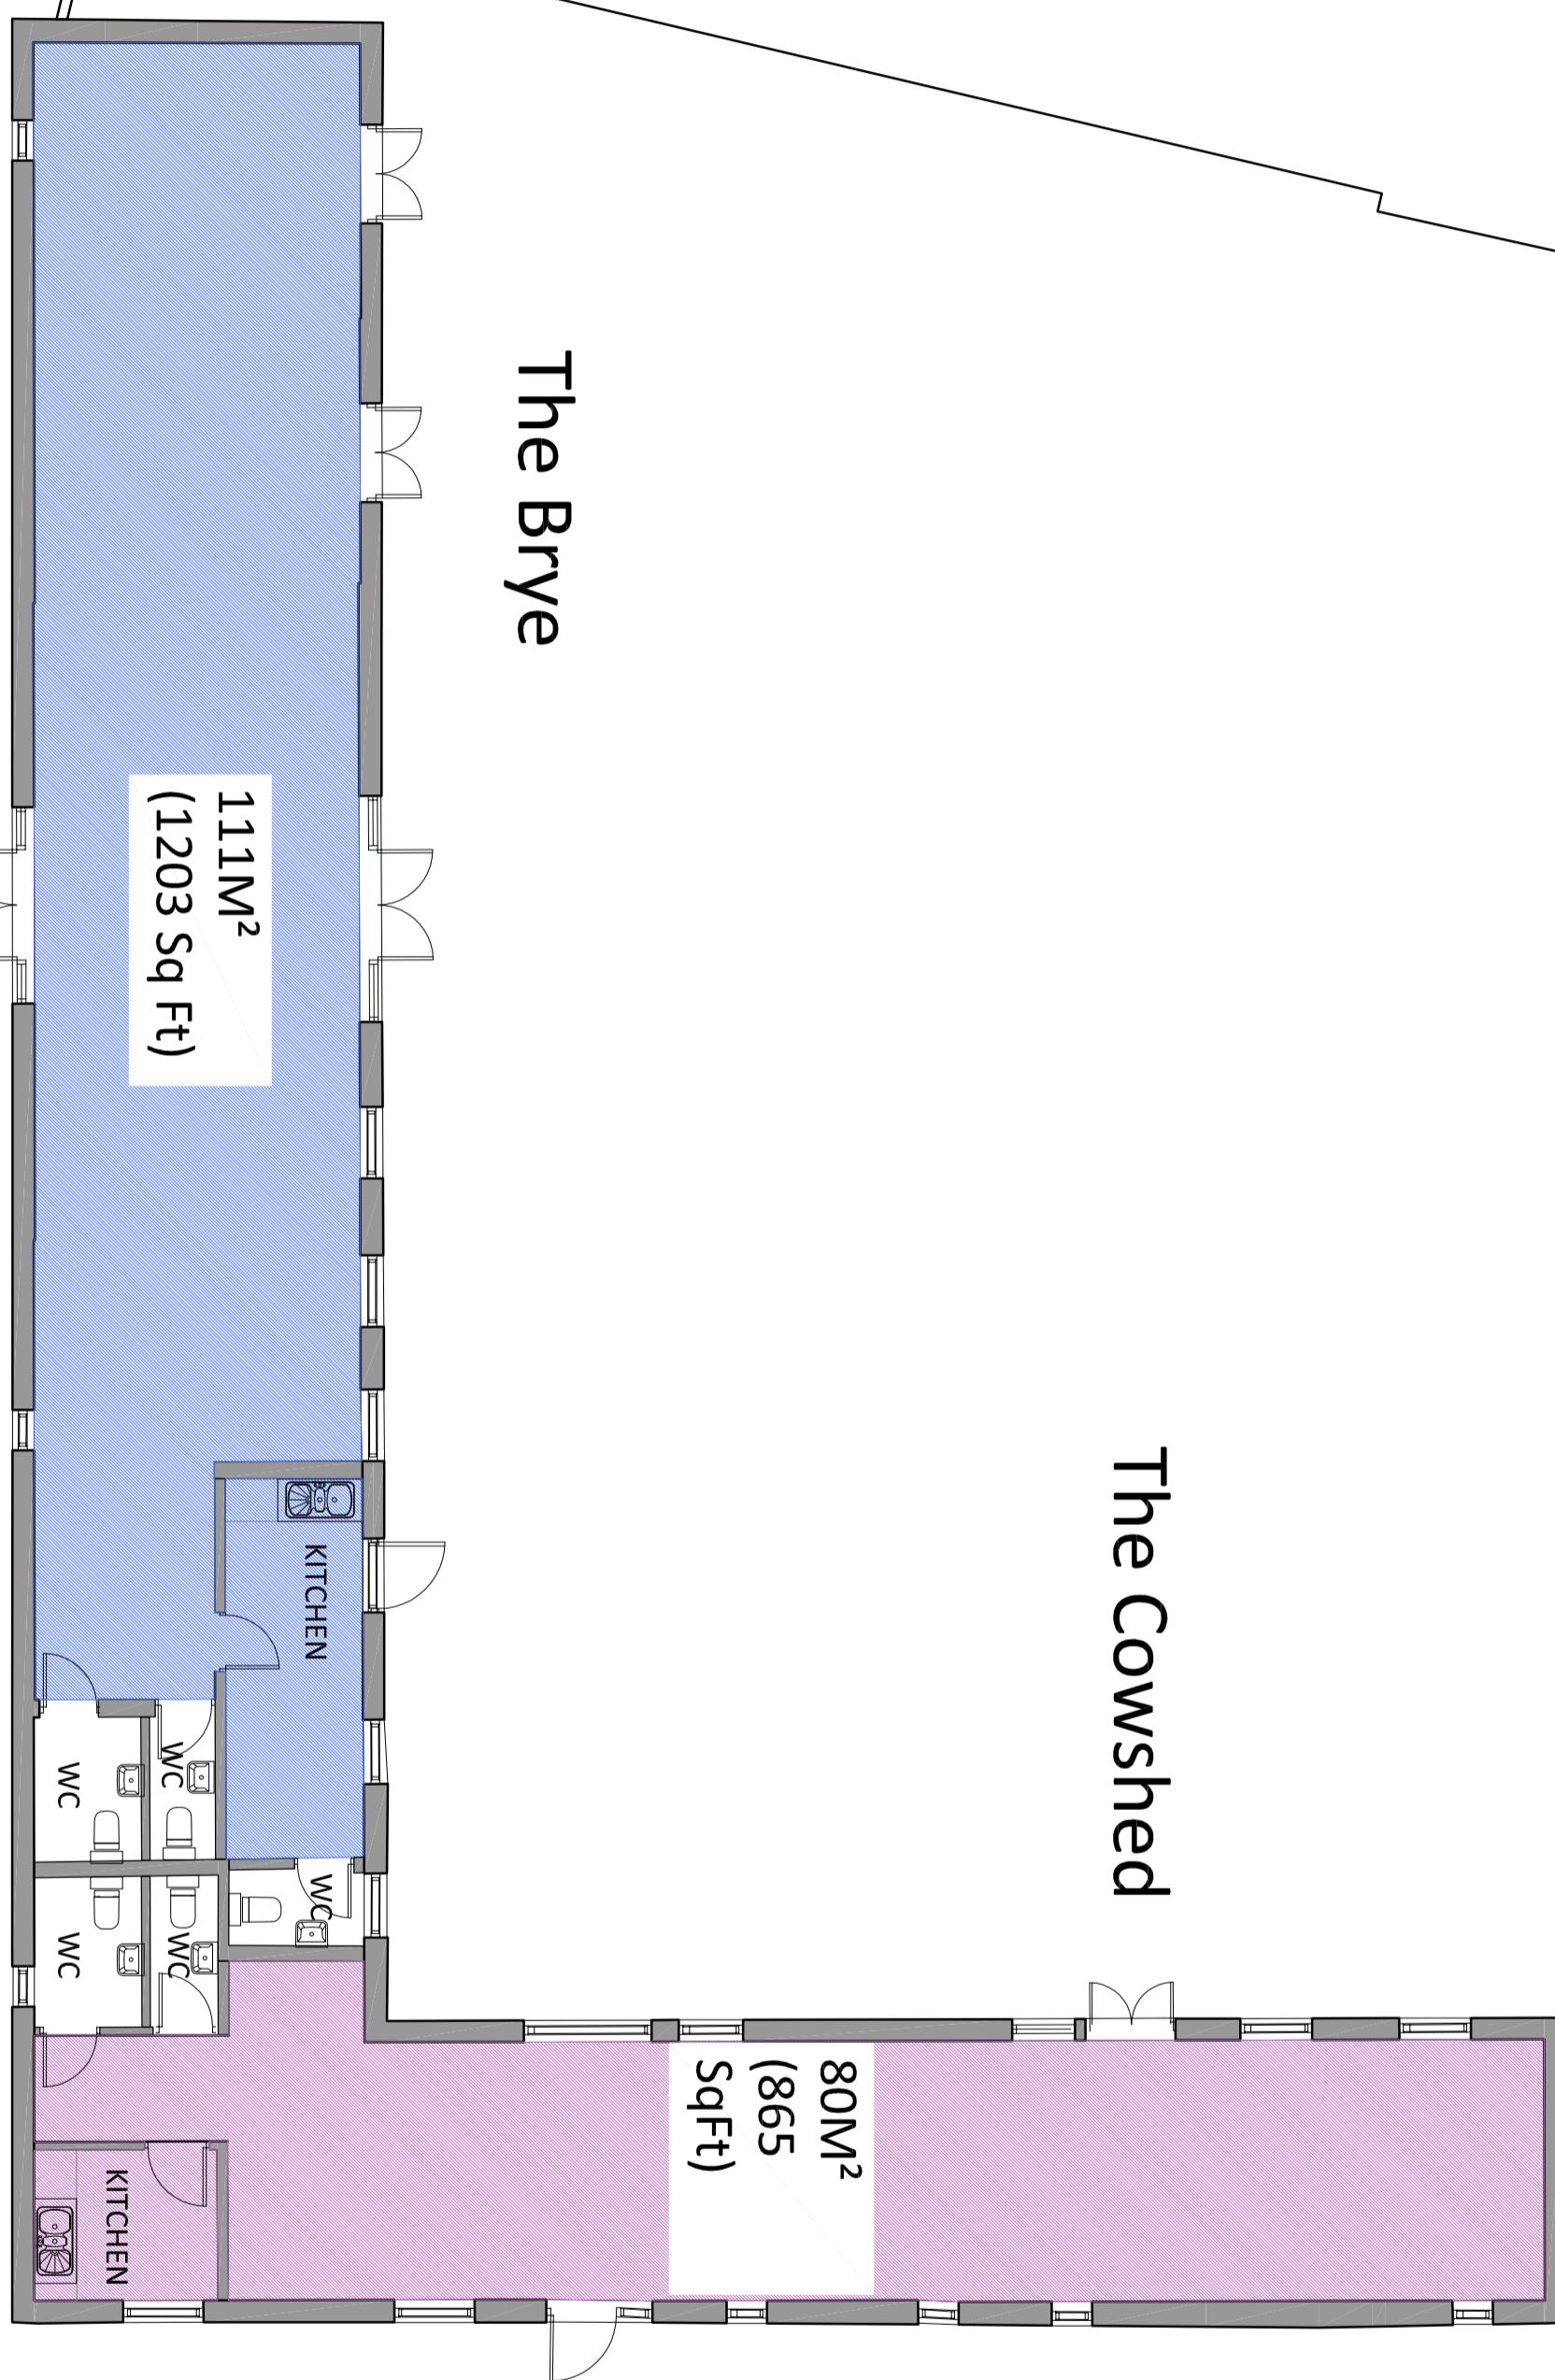

The Brye

TITLE:  
UNITS 7, 8 & 9

GROUND FLOOR PLAN LAYOUTS

PARKING  
A2L  
Permit  
1:100  
MSM  
13.08.2019  
Drawing No.  
219014PL104  
Client No.  
BUX563  
Revision  
B

© Copyright 2019 SWORDERS. All rights reserved. The contents of this drawing remain the sole property of SWORDERS. Any unauthorized copying, distribution or use of this drawing without prior written permission from SWORDERS is prohibited.

Scale  
Drawing No.  
Date  
Client No.  
Drawing No.  
Revision

Permit  
1:100  
MSM  
13.08.2019  
Drawing No.  
219014PL104  
Client No.  
BUX563  
Revision  
B